




ARCHITECTURAL CONCEPT SITE PLAN
SCALE: 1" = 30'-0"

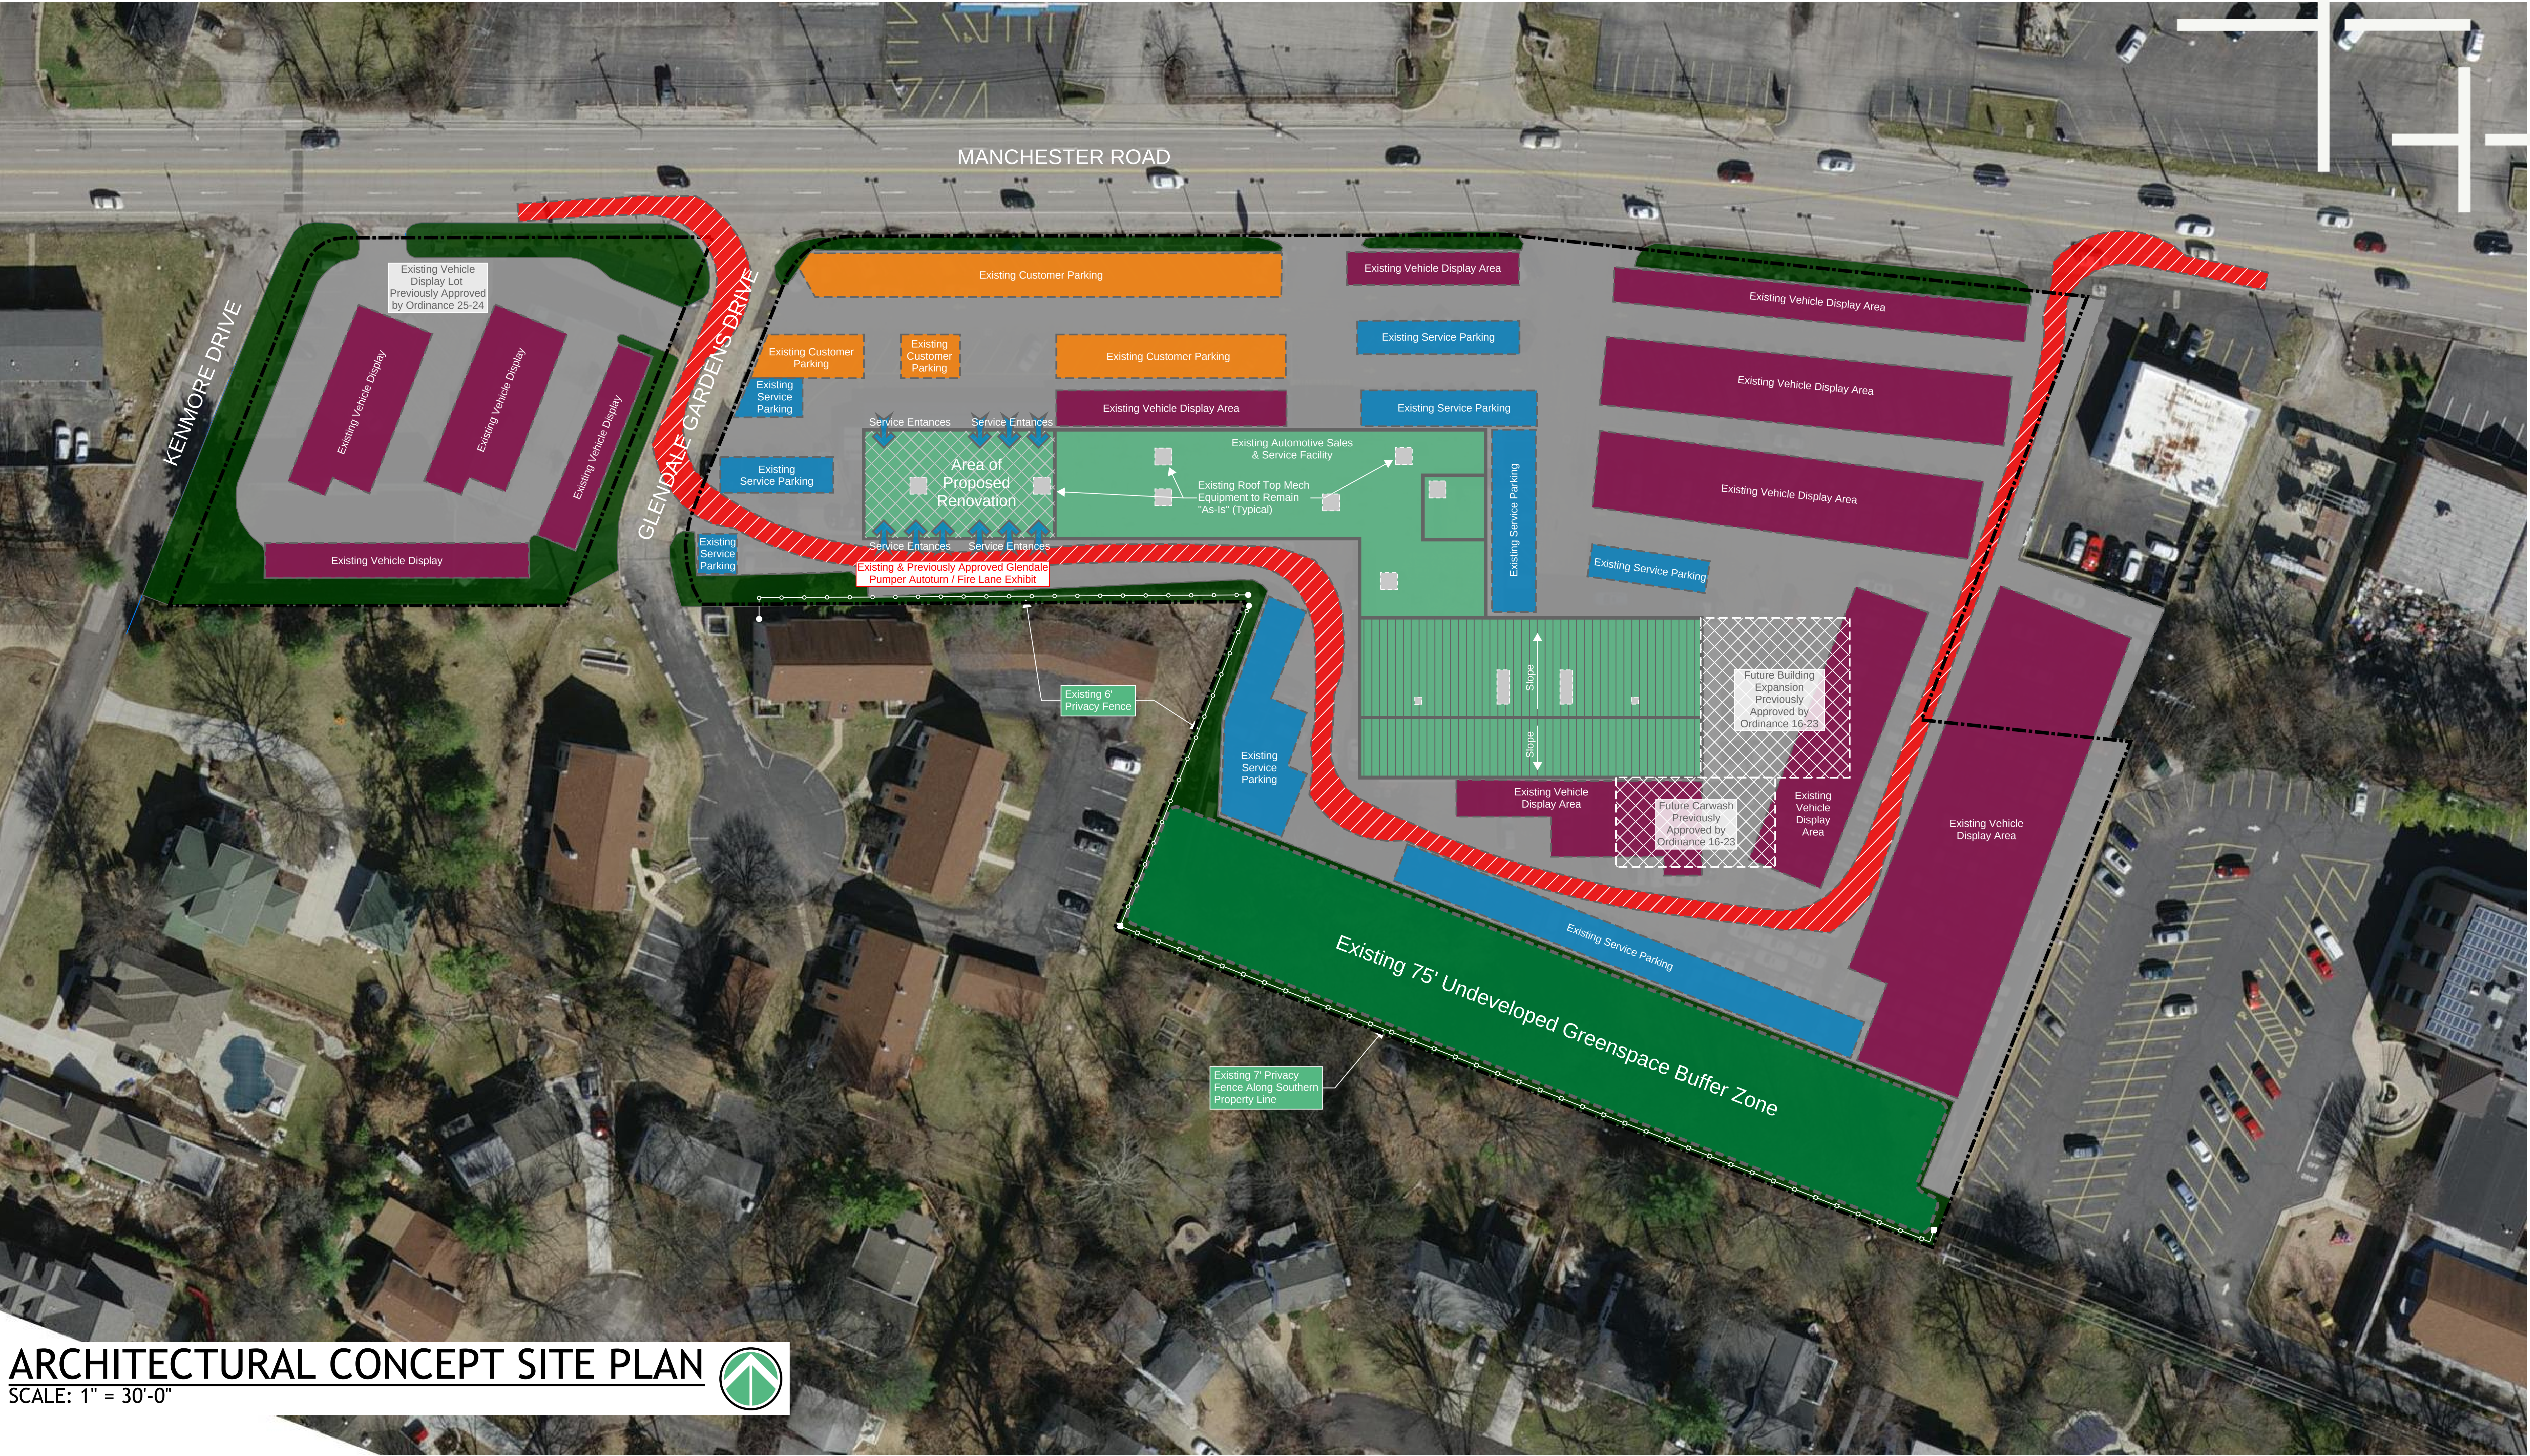