

30 YEAR
ARCHITECTURAL
ASPHALT/FIBERGLASS
ROOFING SHINGLES


SHAKE SIDING

LAP SIDING

STONE

WEST ELEVATION #8 PARKLAND AVENUE
SCALE: 1/4"=1'-0"

BUILDING ELEVATIONS PARKWOOD AVENUE

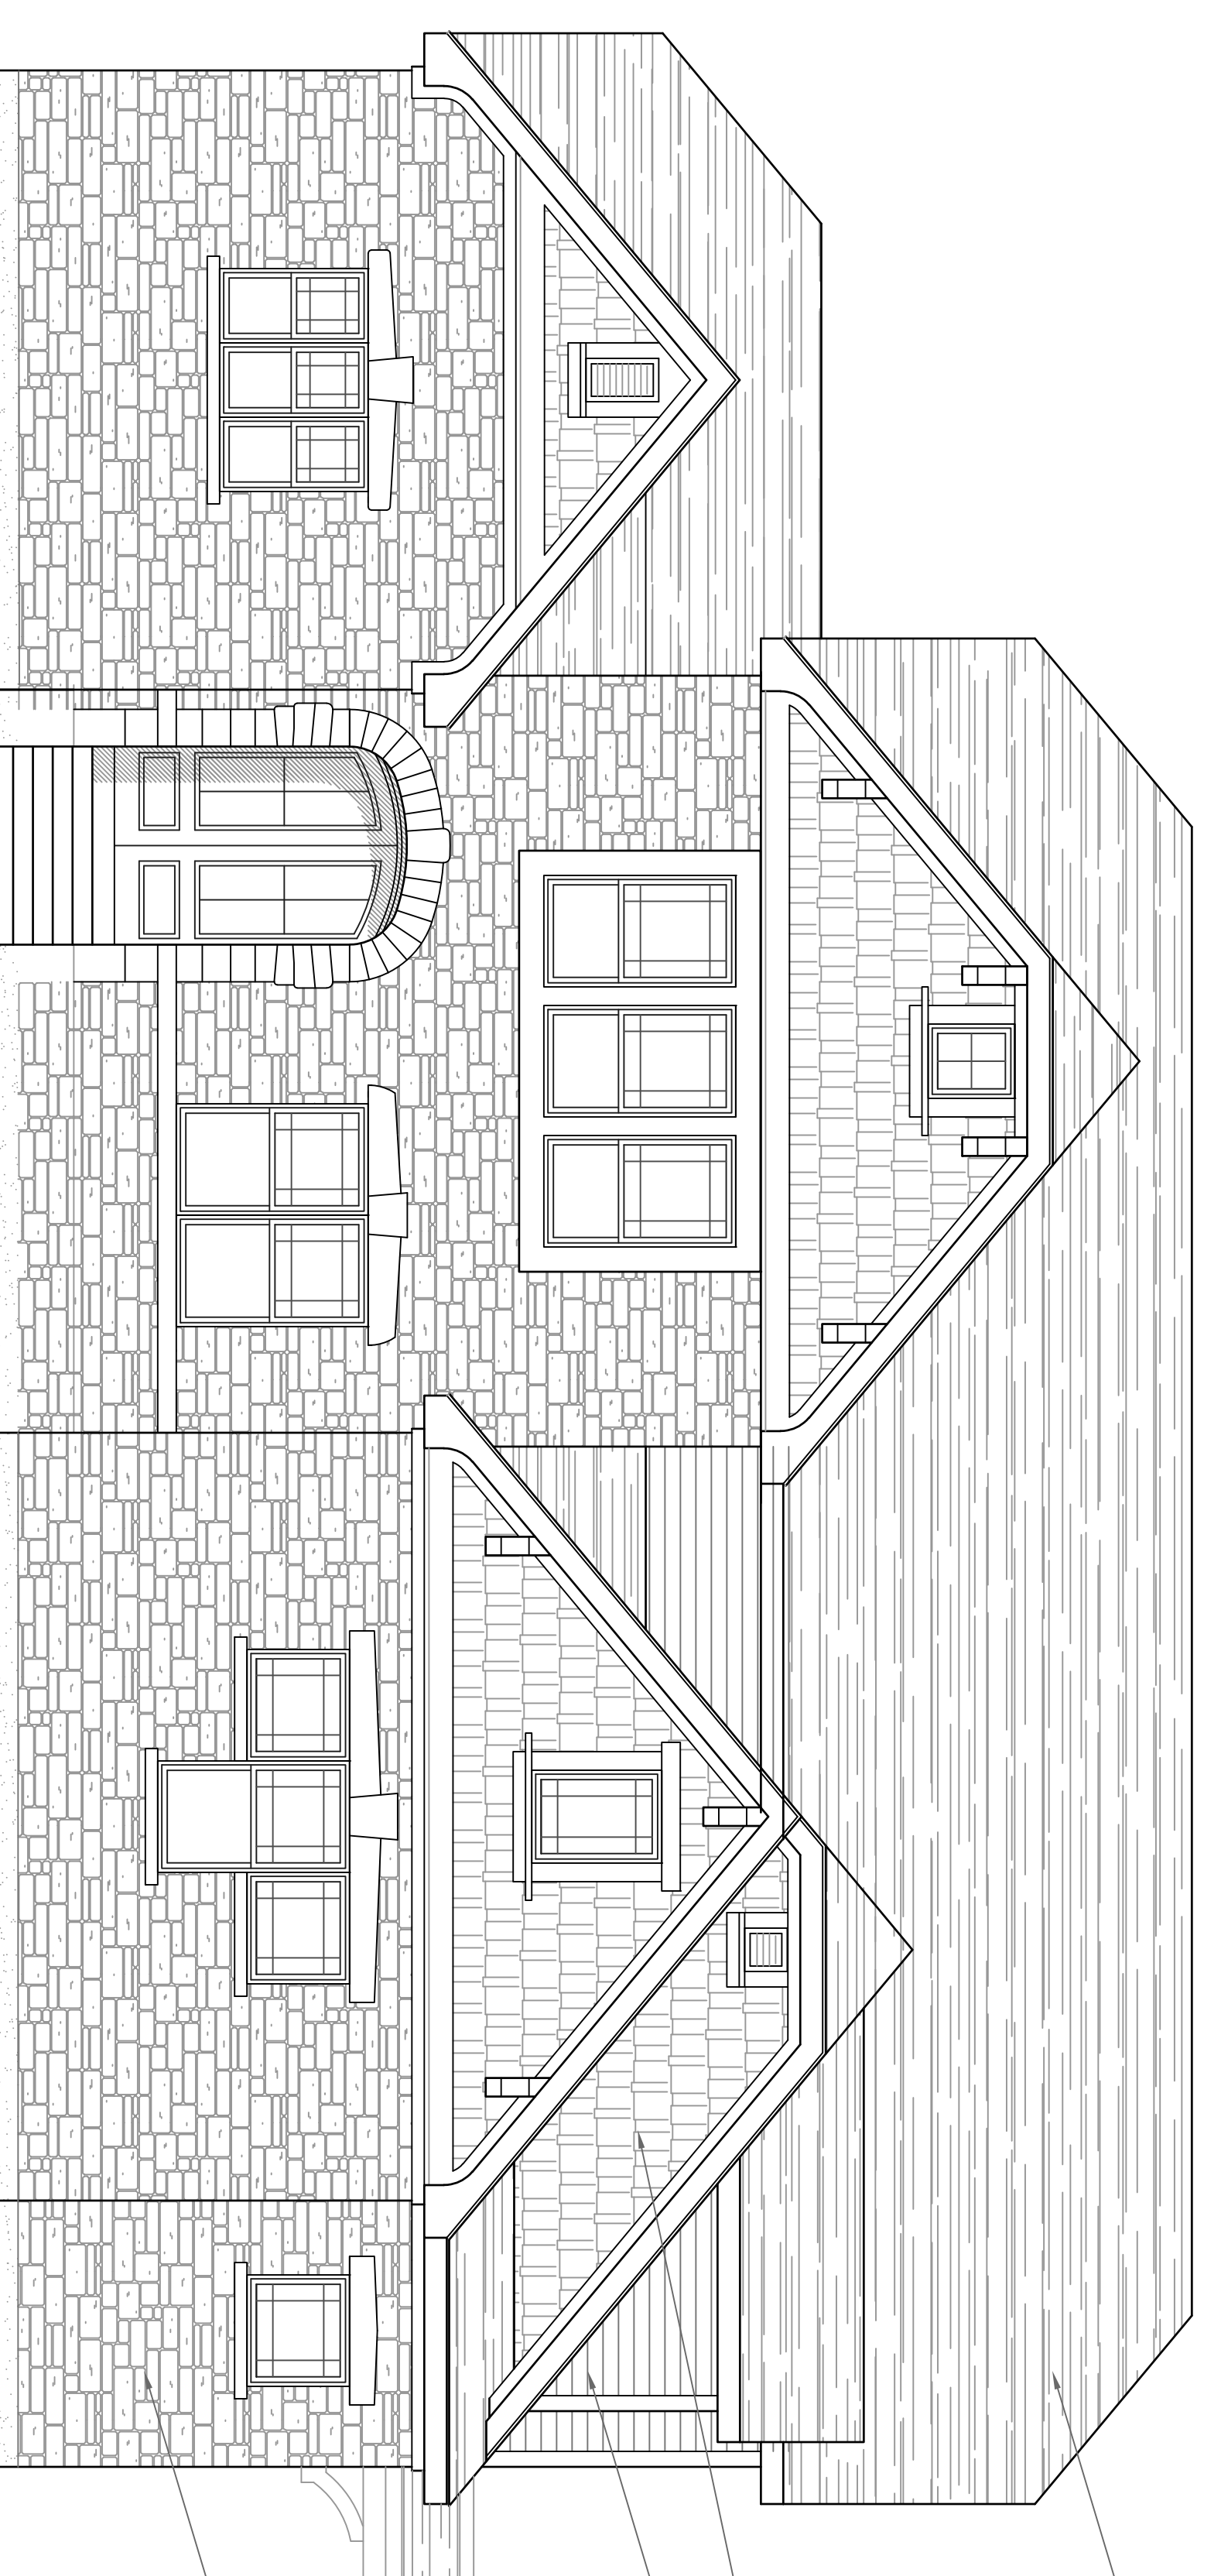

30 YEAR
ARCHITECTURAL
ASPHALT/FIBERGLASS
ROOFING SHINGLES


SHAKE SIDING

LAP SIDING

STONE

WEST ELEVATION #4 PARKLAND AVENUE
SCALE: 1/4"=1'-0"

PROPOSED FINISH FLOOR ELEVATION 620.16

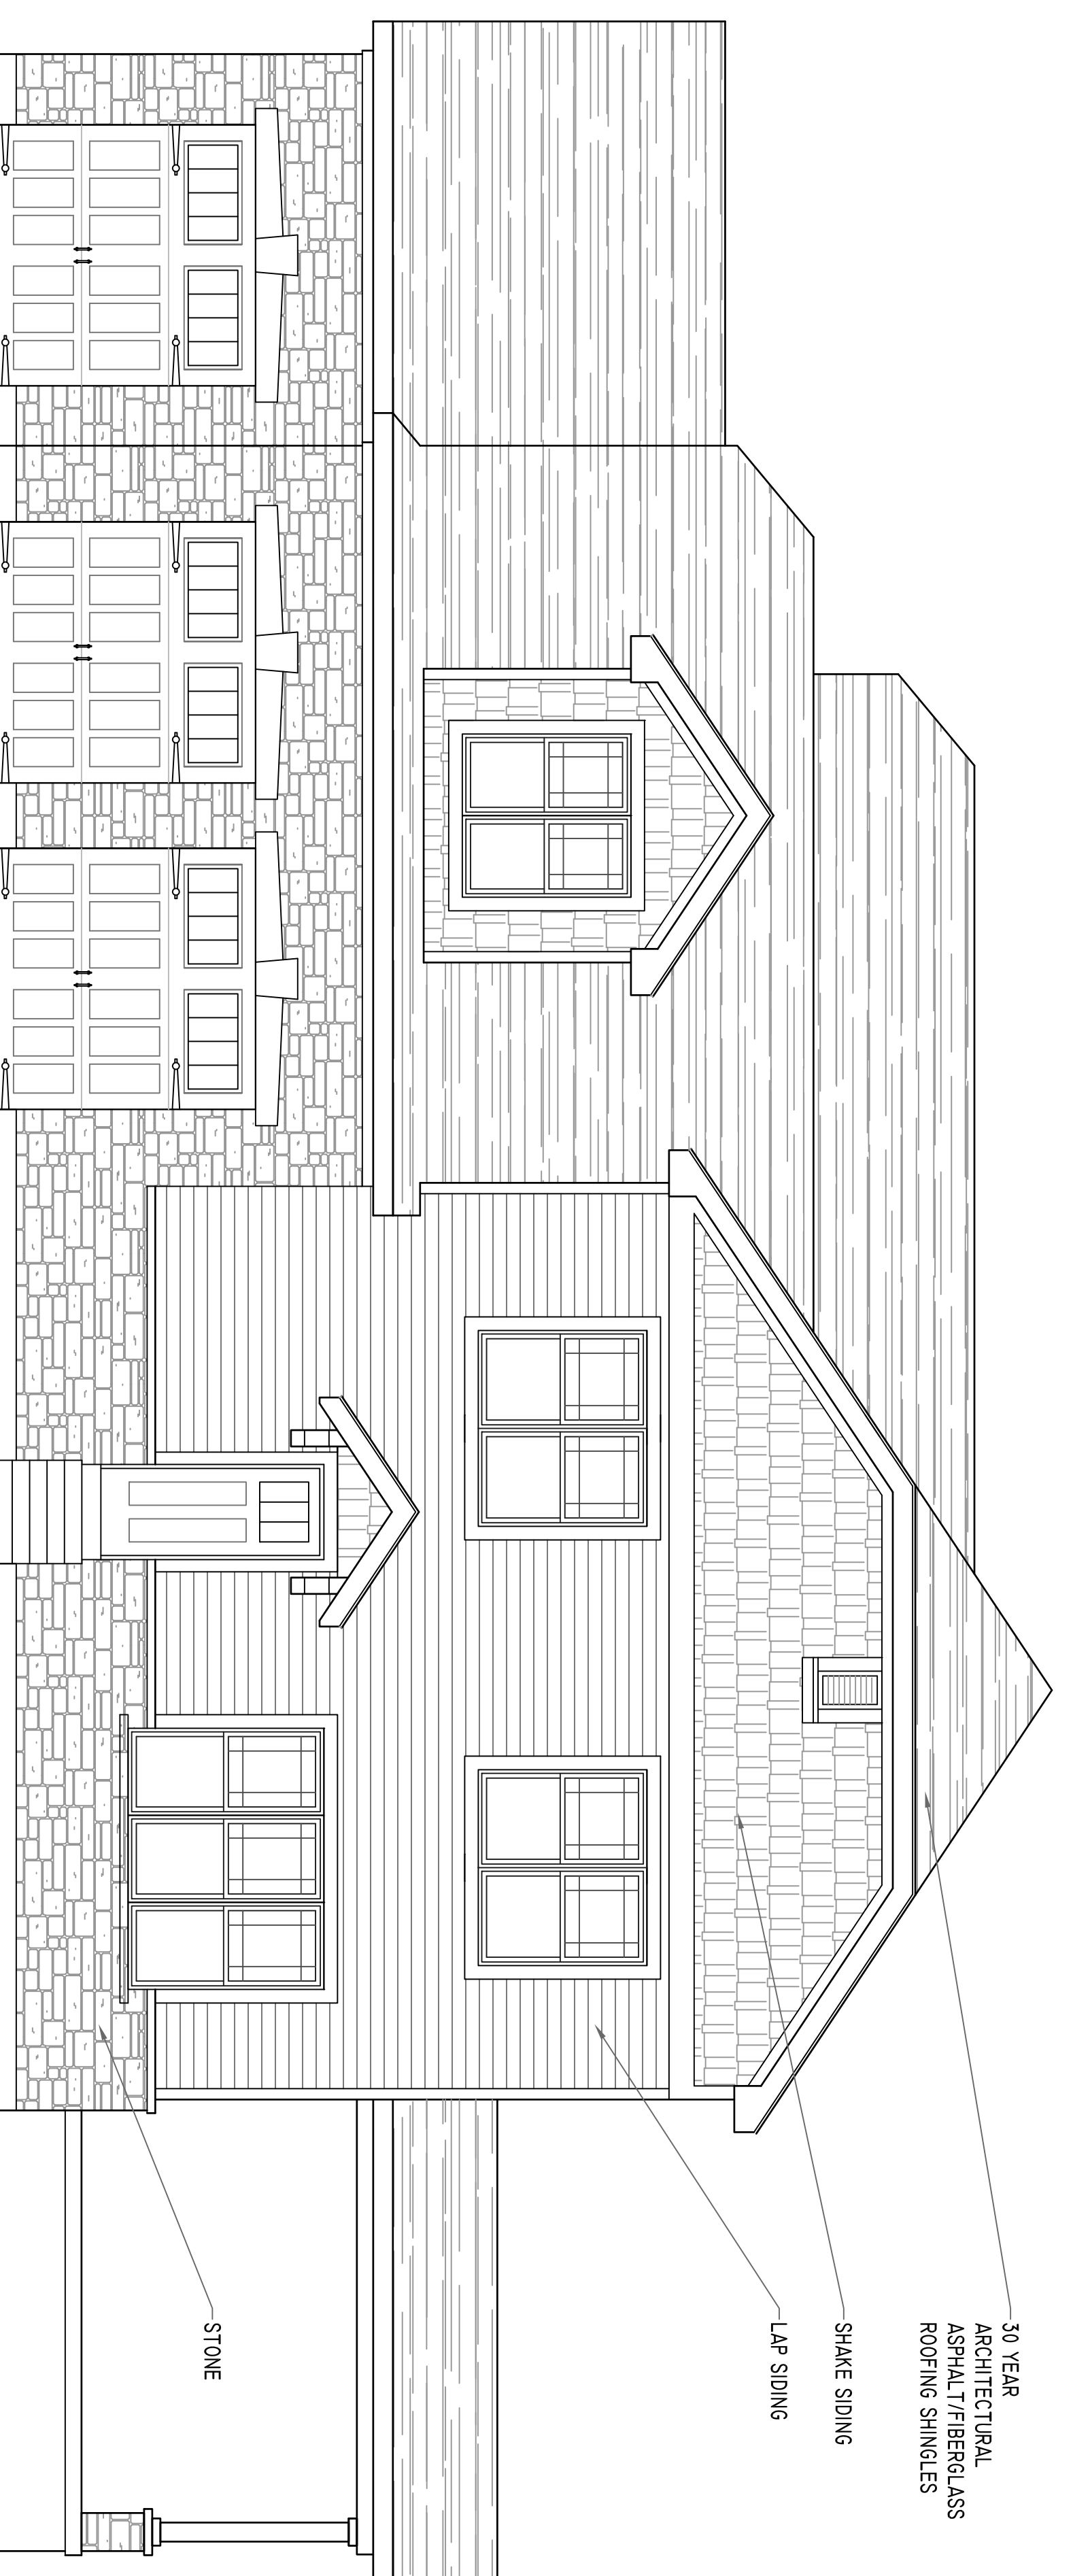

30 YEAR
ARCHITECTURAL
ASPHALT/FIBERGLASS
ROOFING SHINGLES

SHAKE SIDING

LAP SIDING

STONE

SOUTH ELEVATION #4 PARKLAND AVENUE
SCALE: 1/4"=1'-0"

BUILDING ELEVATIONS LOCKWOOD AVENUE
1/4" SCALE ON SIZE ARCH-E PAPER (36"x48")



SOUTH ELEVATION #209 WEST LOCKWOOD
AVENUE SCALE: 1/4"=1'-0"