




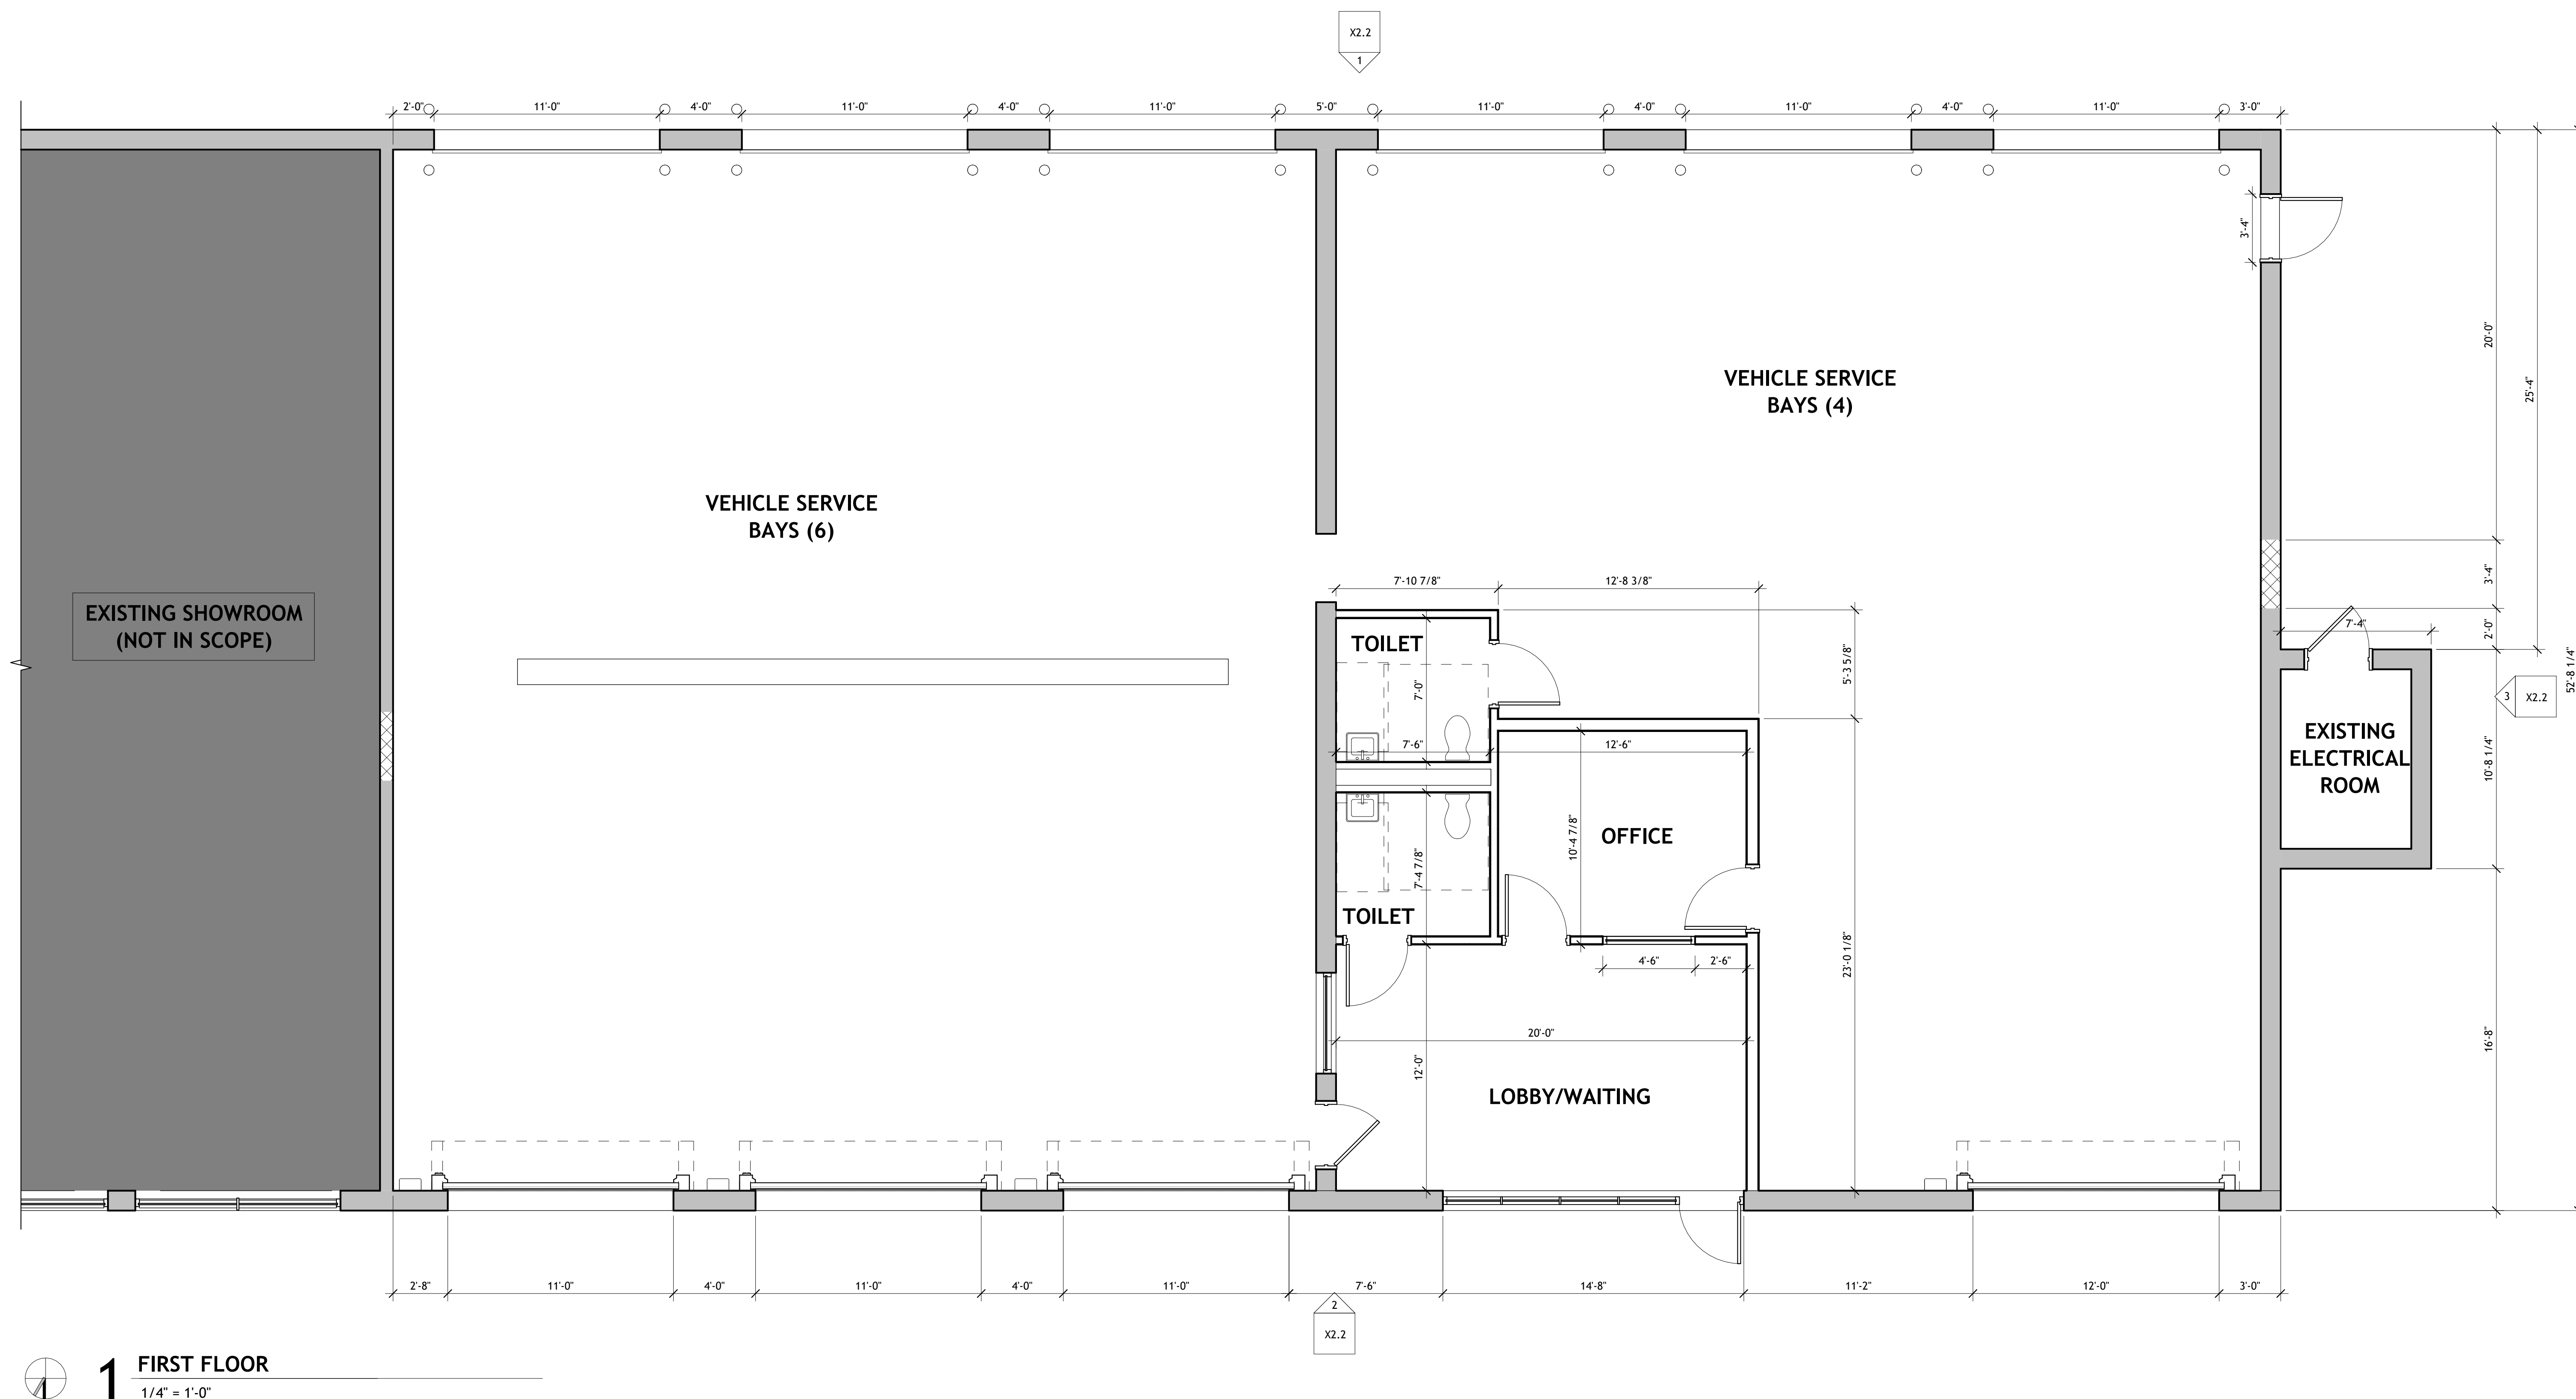


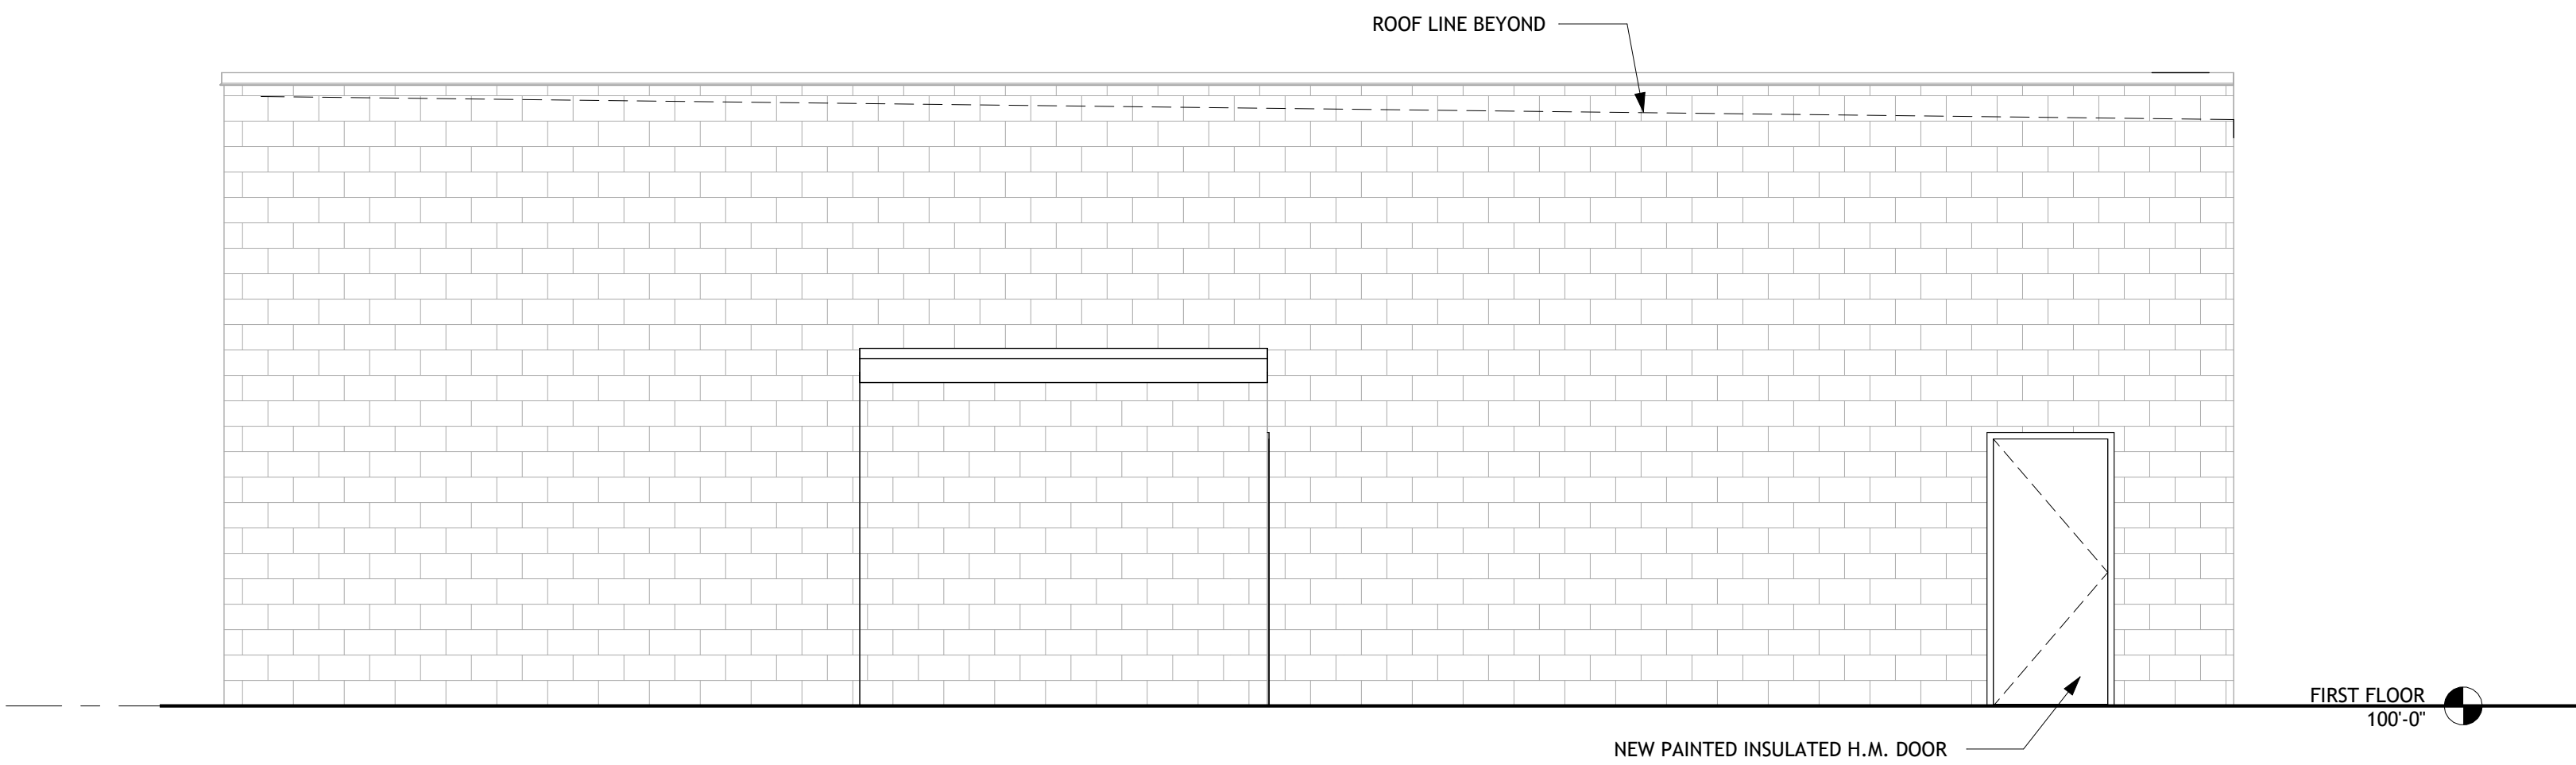


3 EAST ELEVATION
1/4" = 1'-0"

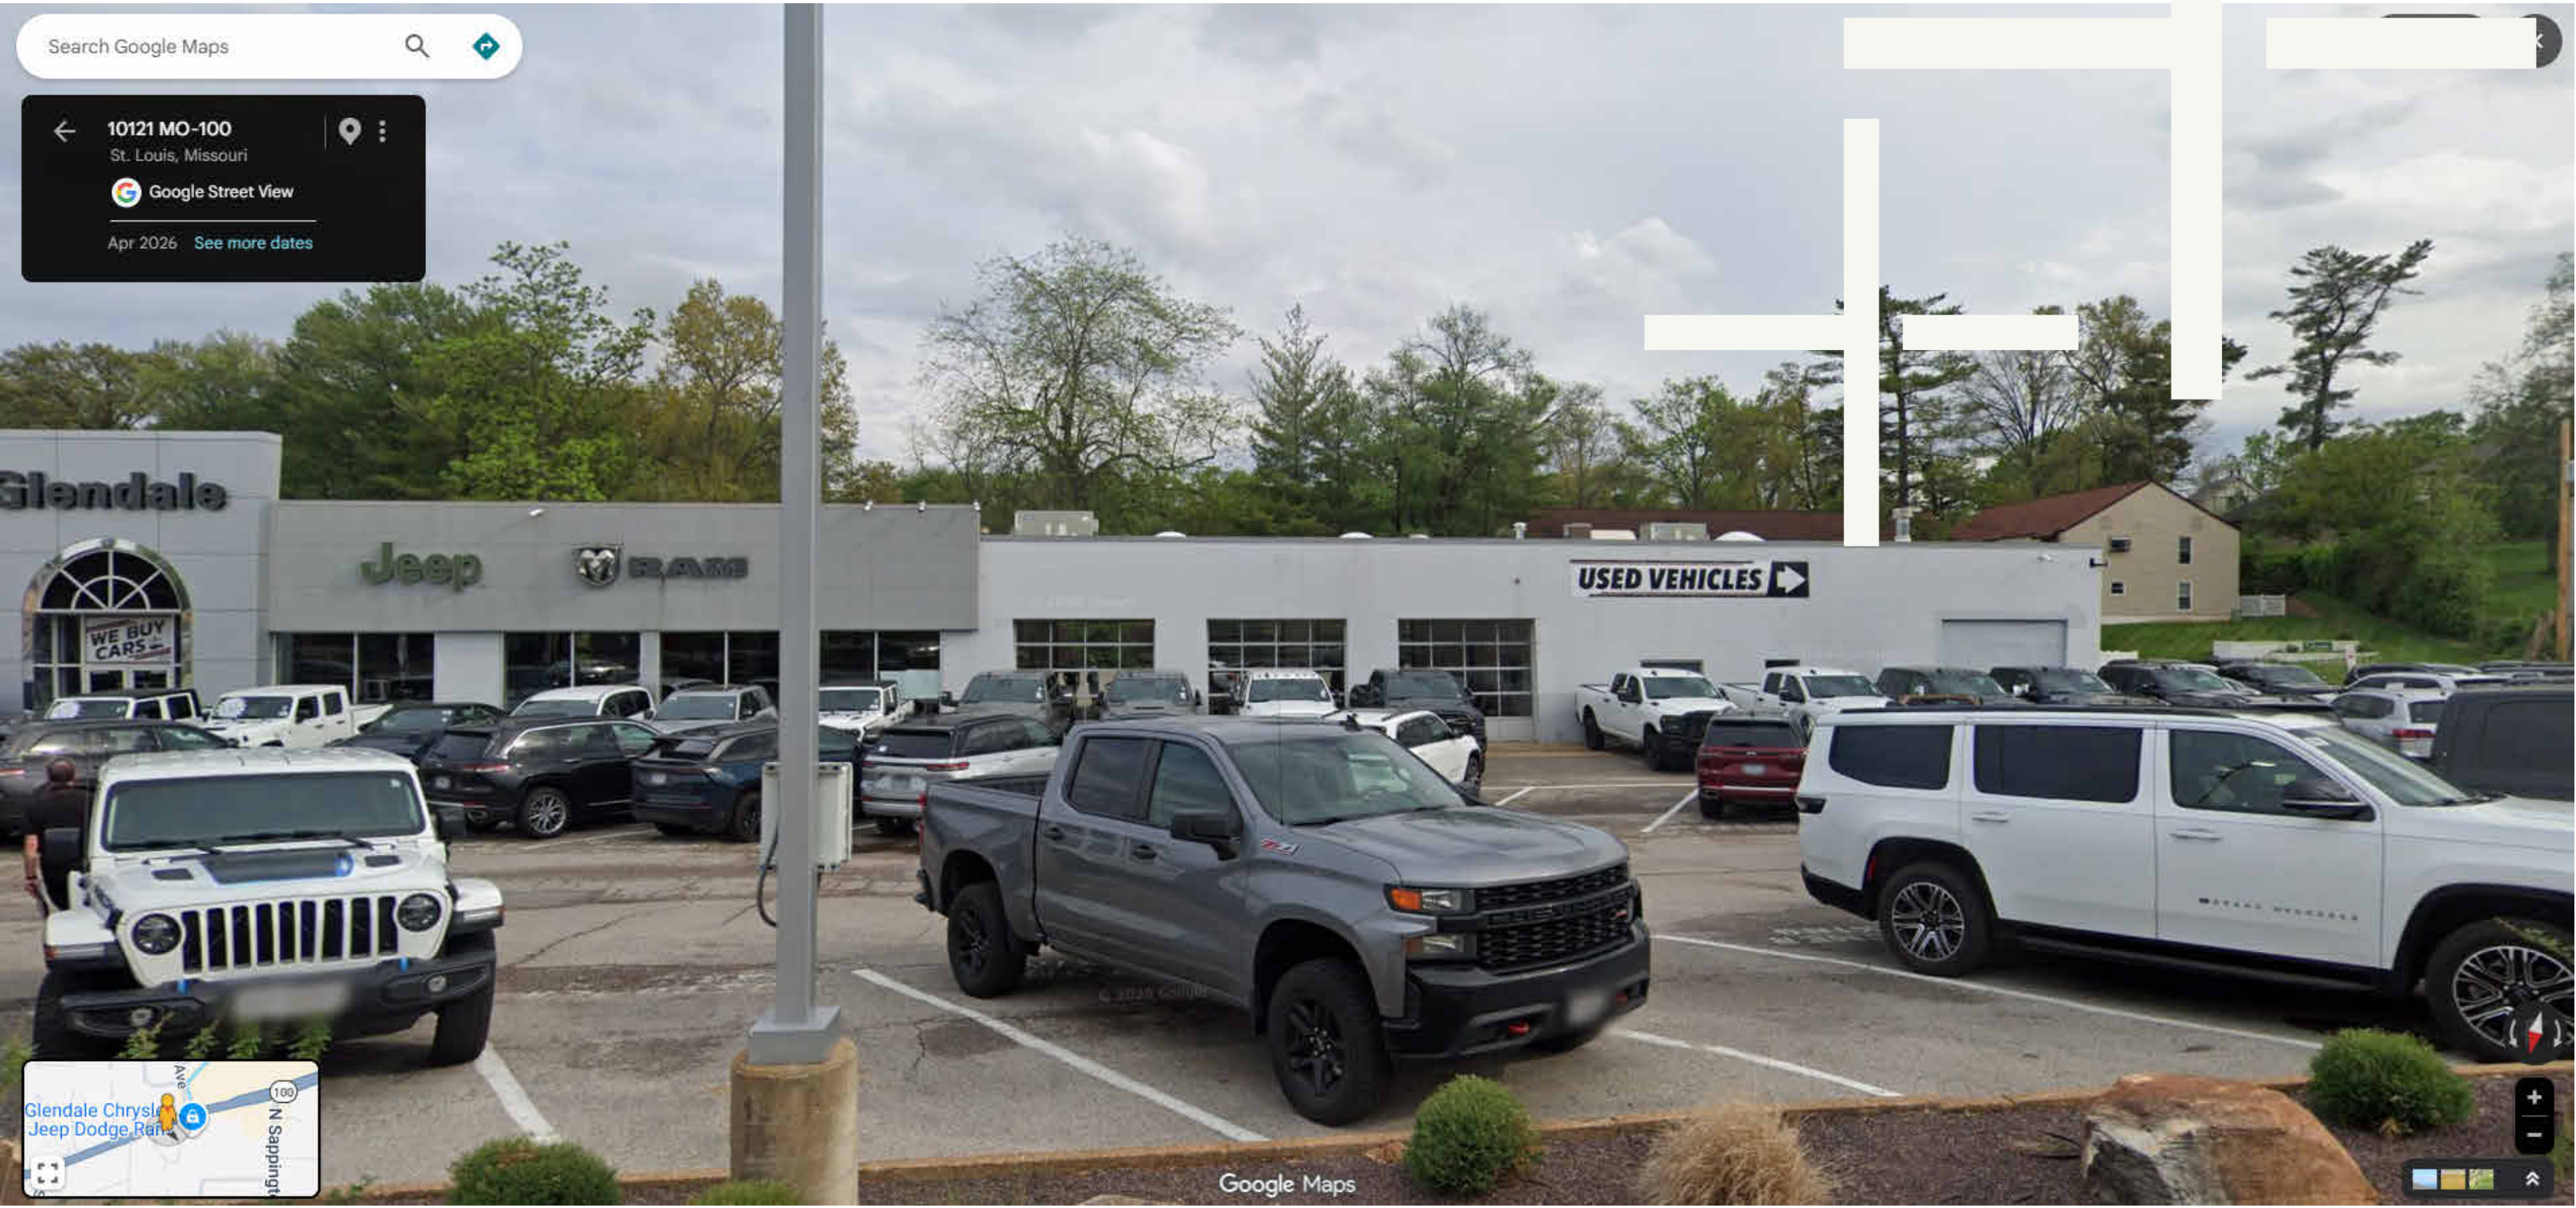

4 EXISTING NORTH (MANCHESTER ROAD) ELEVATION
12" = 1'-0"

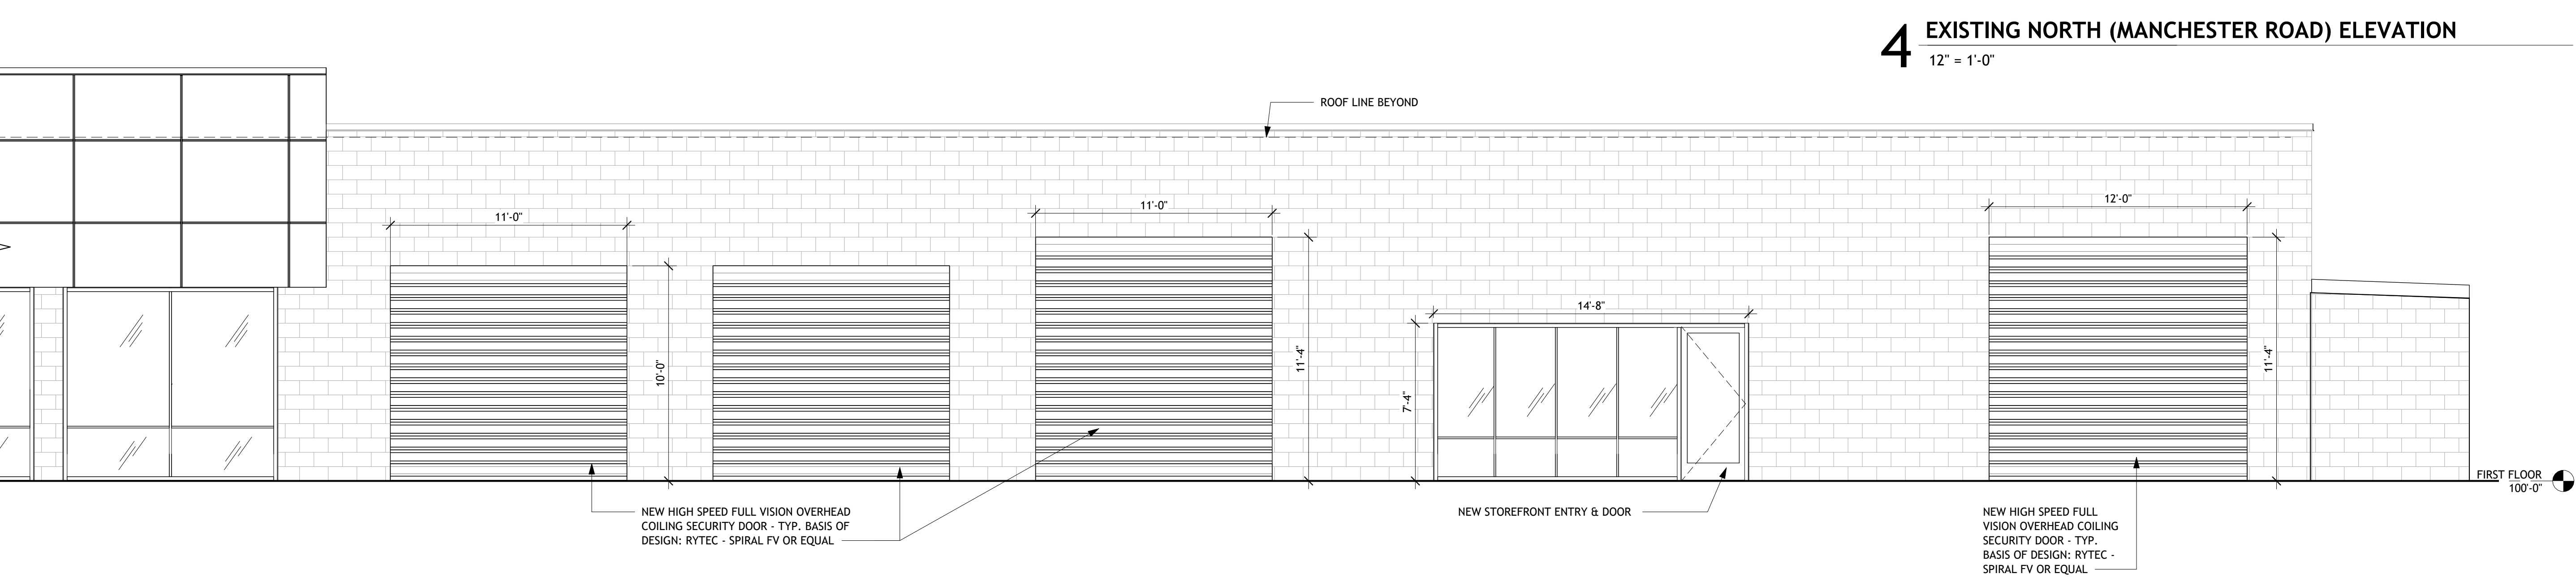

2 NORTH ELEVATION (MANCHESTER RD)
1/4" = 1'-0"

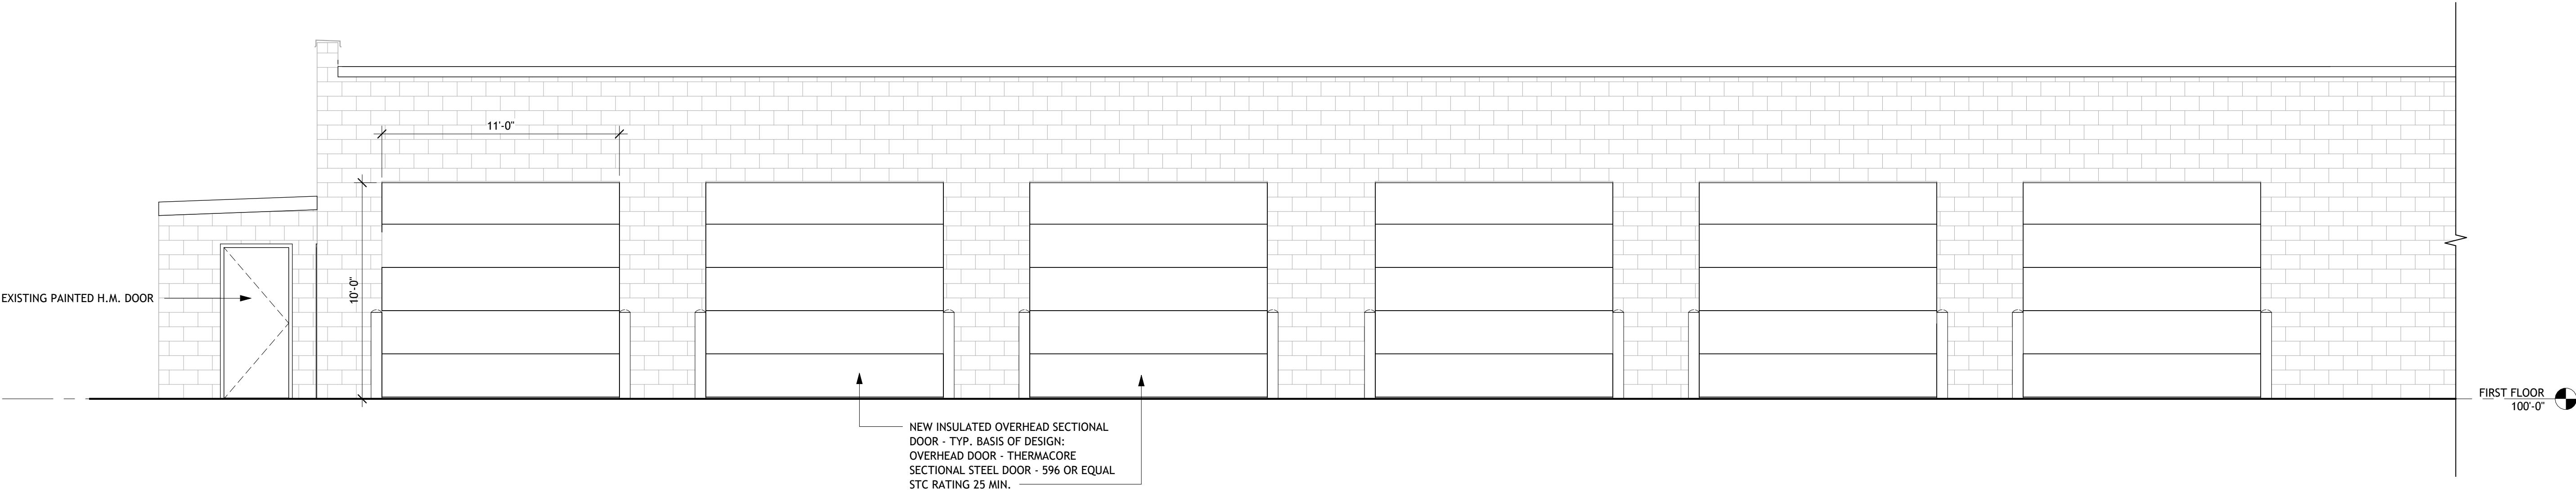

1 SOUTH ELEVATION
1/4" = 1'-0"